
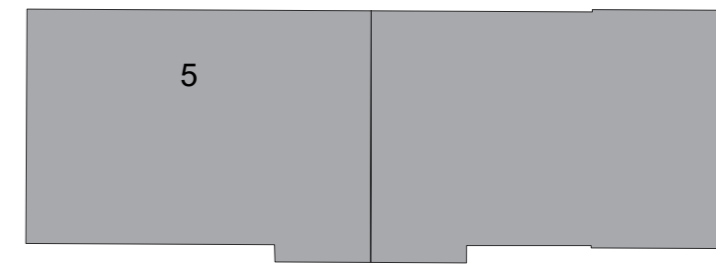


Gemeindehaus

179/20

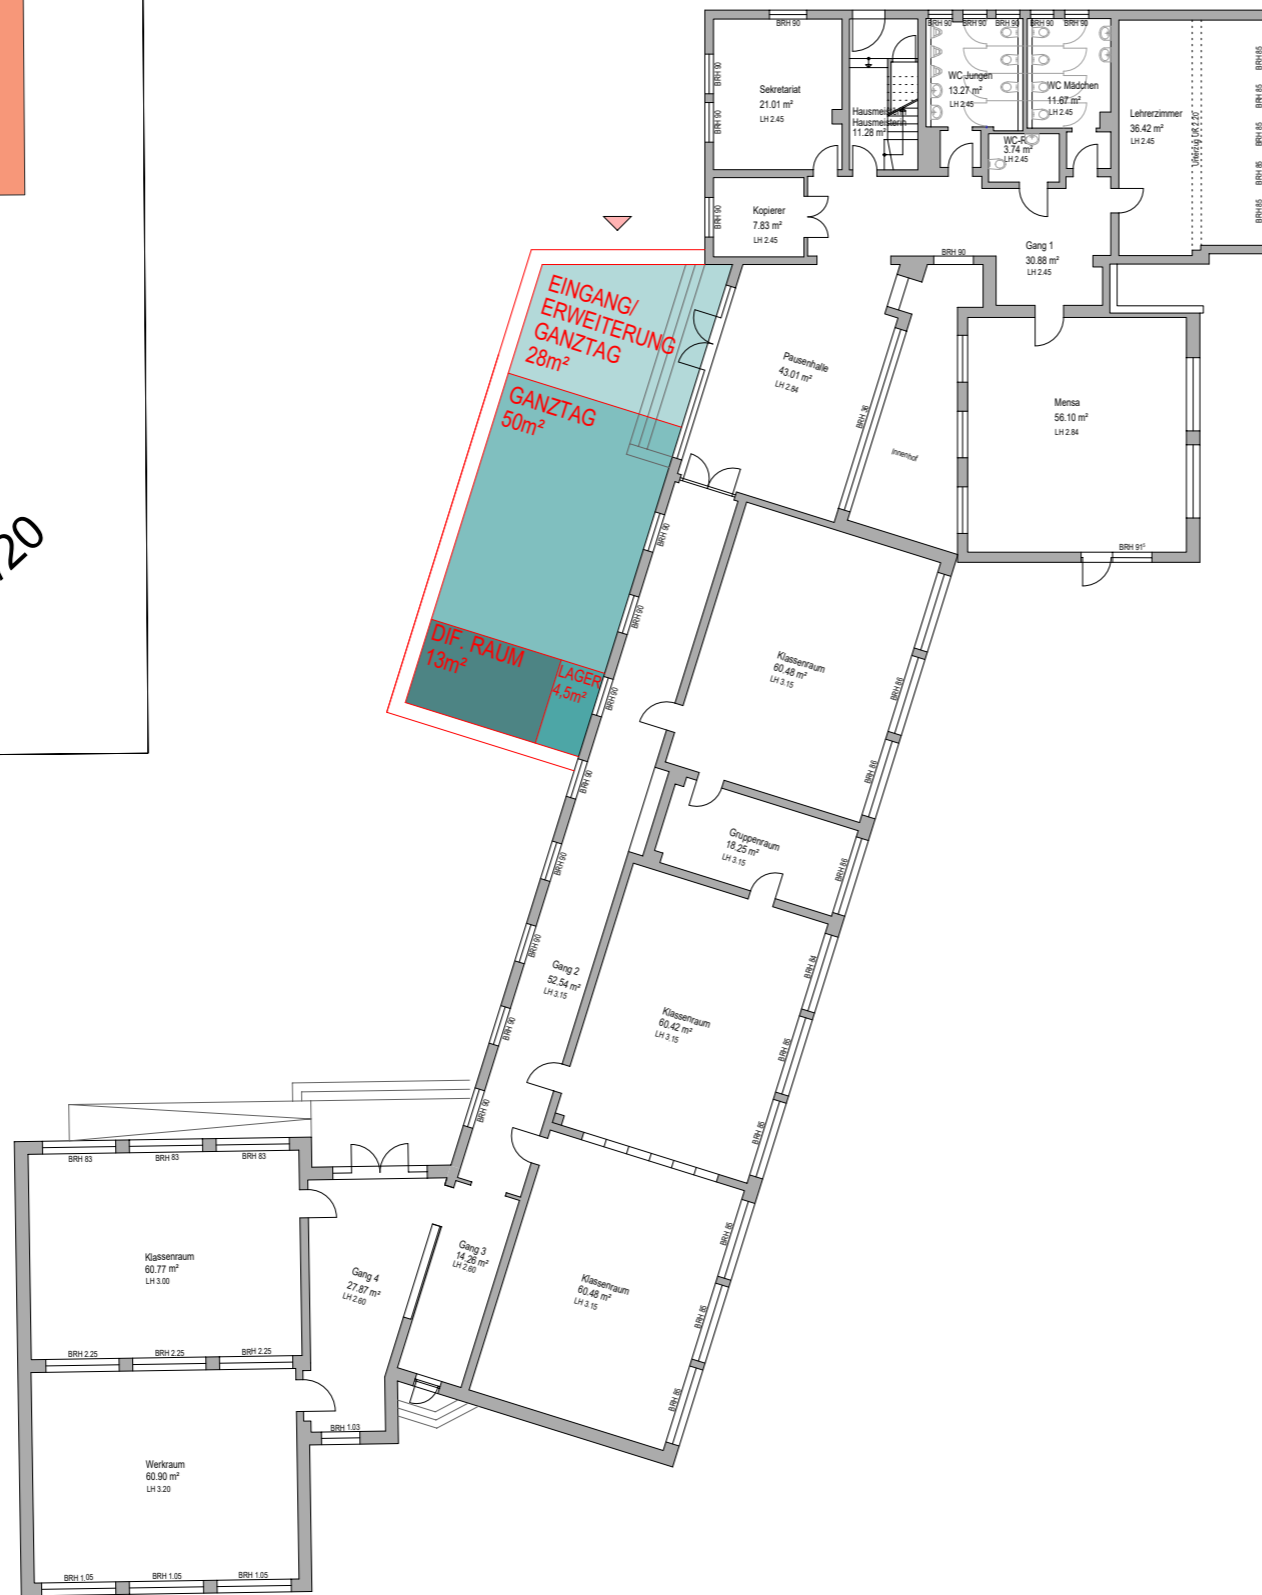

5

178/24

178/25

Variante II
Fläche: 98m²
Gesamtkosten:
98m² x 5000€ = 490 000€